


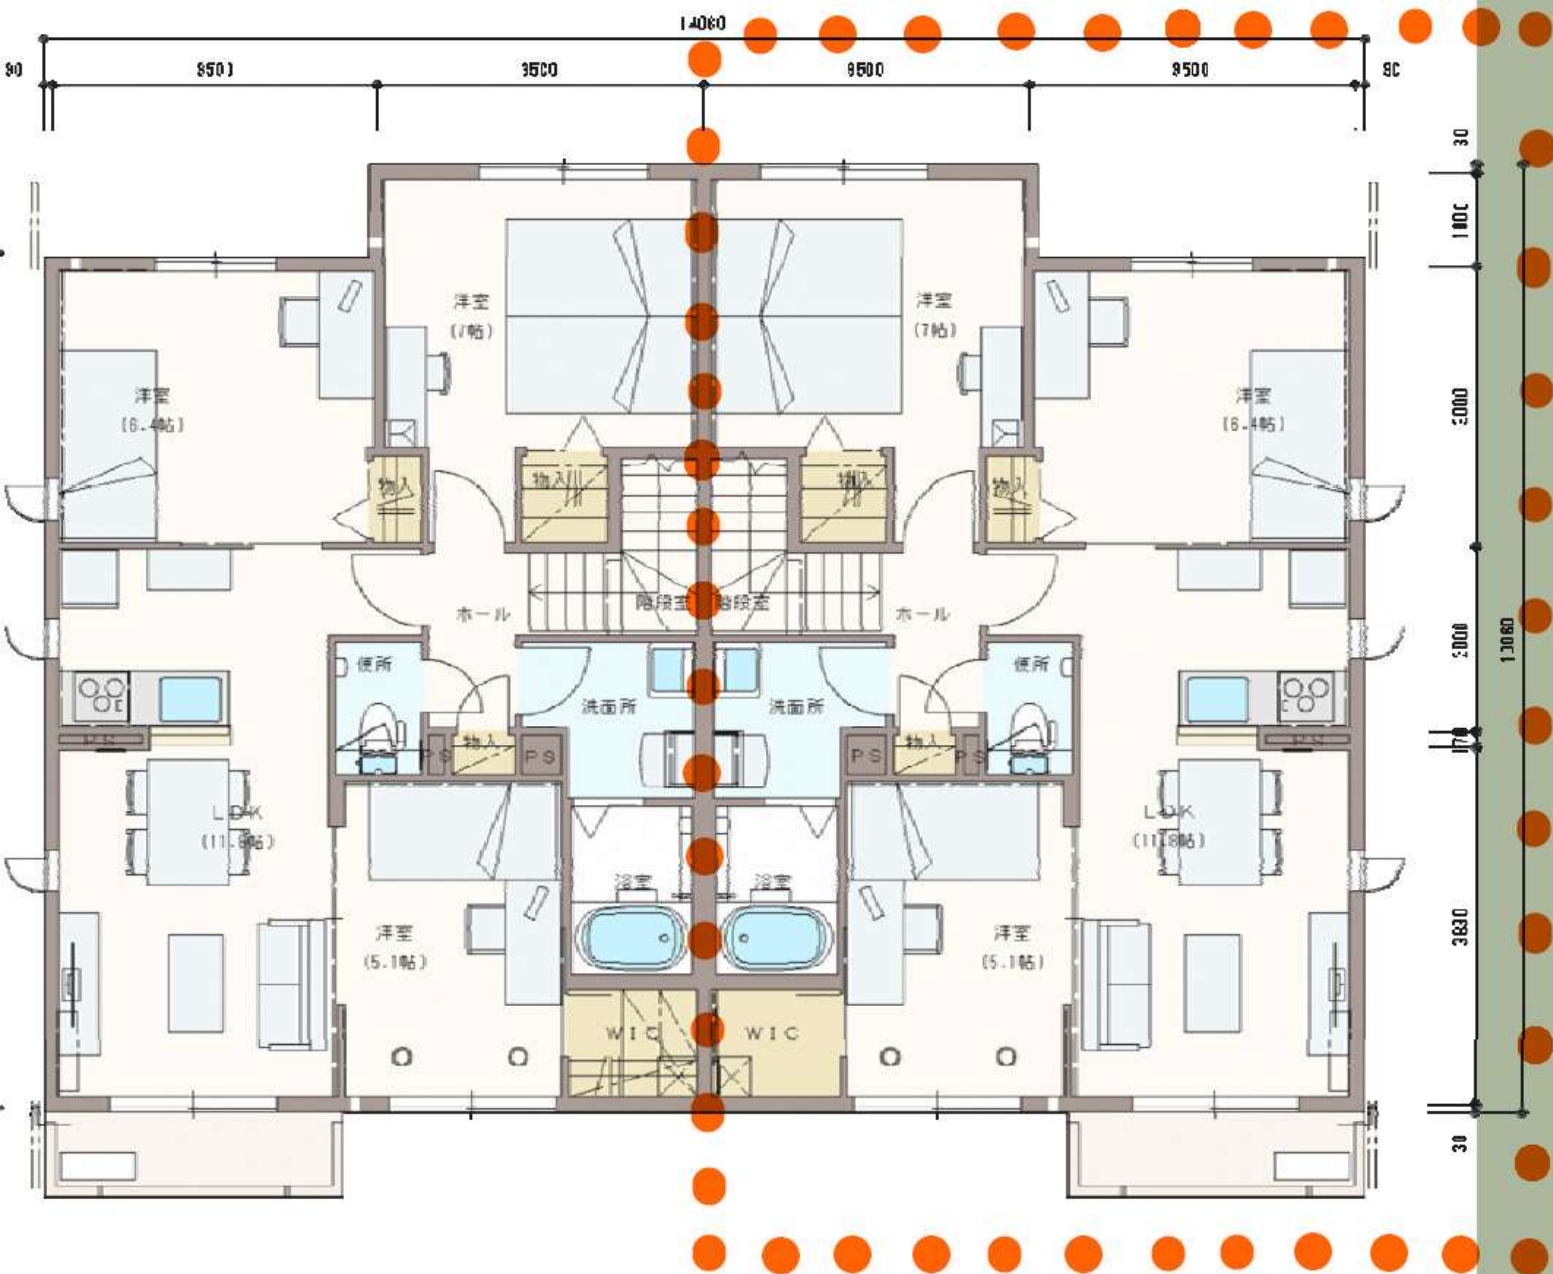

2階平面図 1/100